


# 12 EA 5 M DIAMETER ANTS CHAMBERS: UNDER CANOPY 3x (+3C, +5C, +8C AND AMBIENT)

CONTROL ENCLOSURE  
CONTAINING HEAT CONTROL VALVE, FAN CONTROL AND  
DISCONNECTS

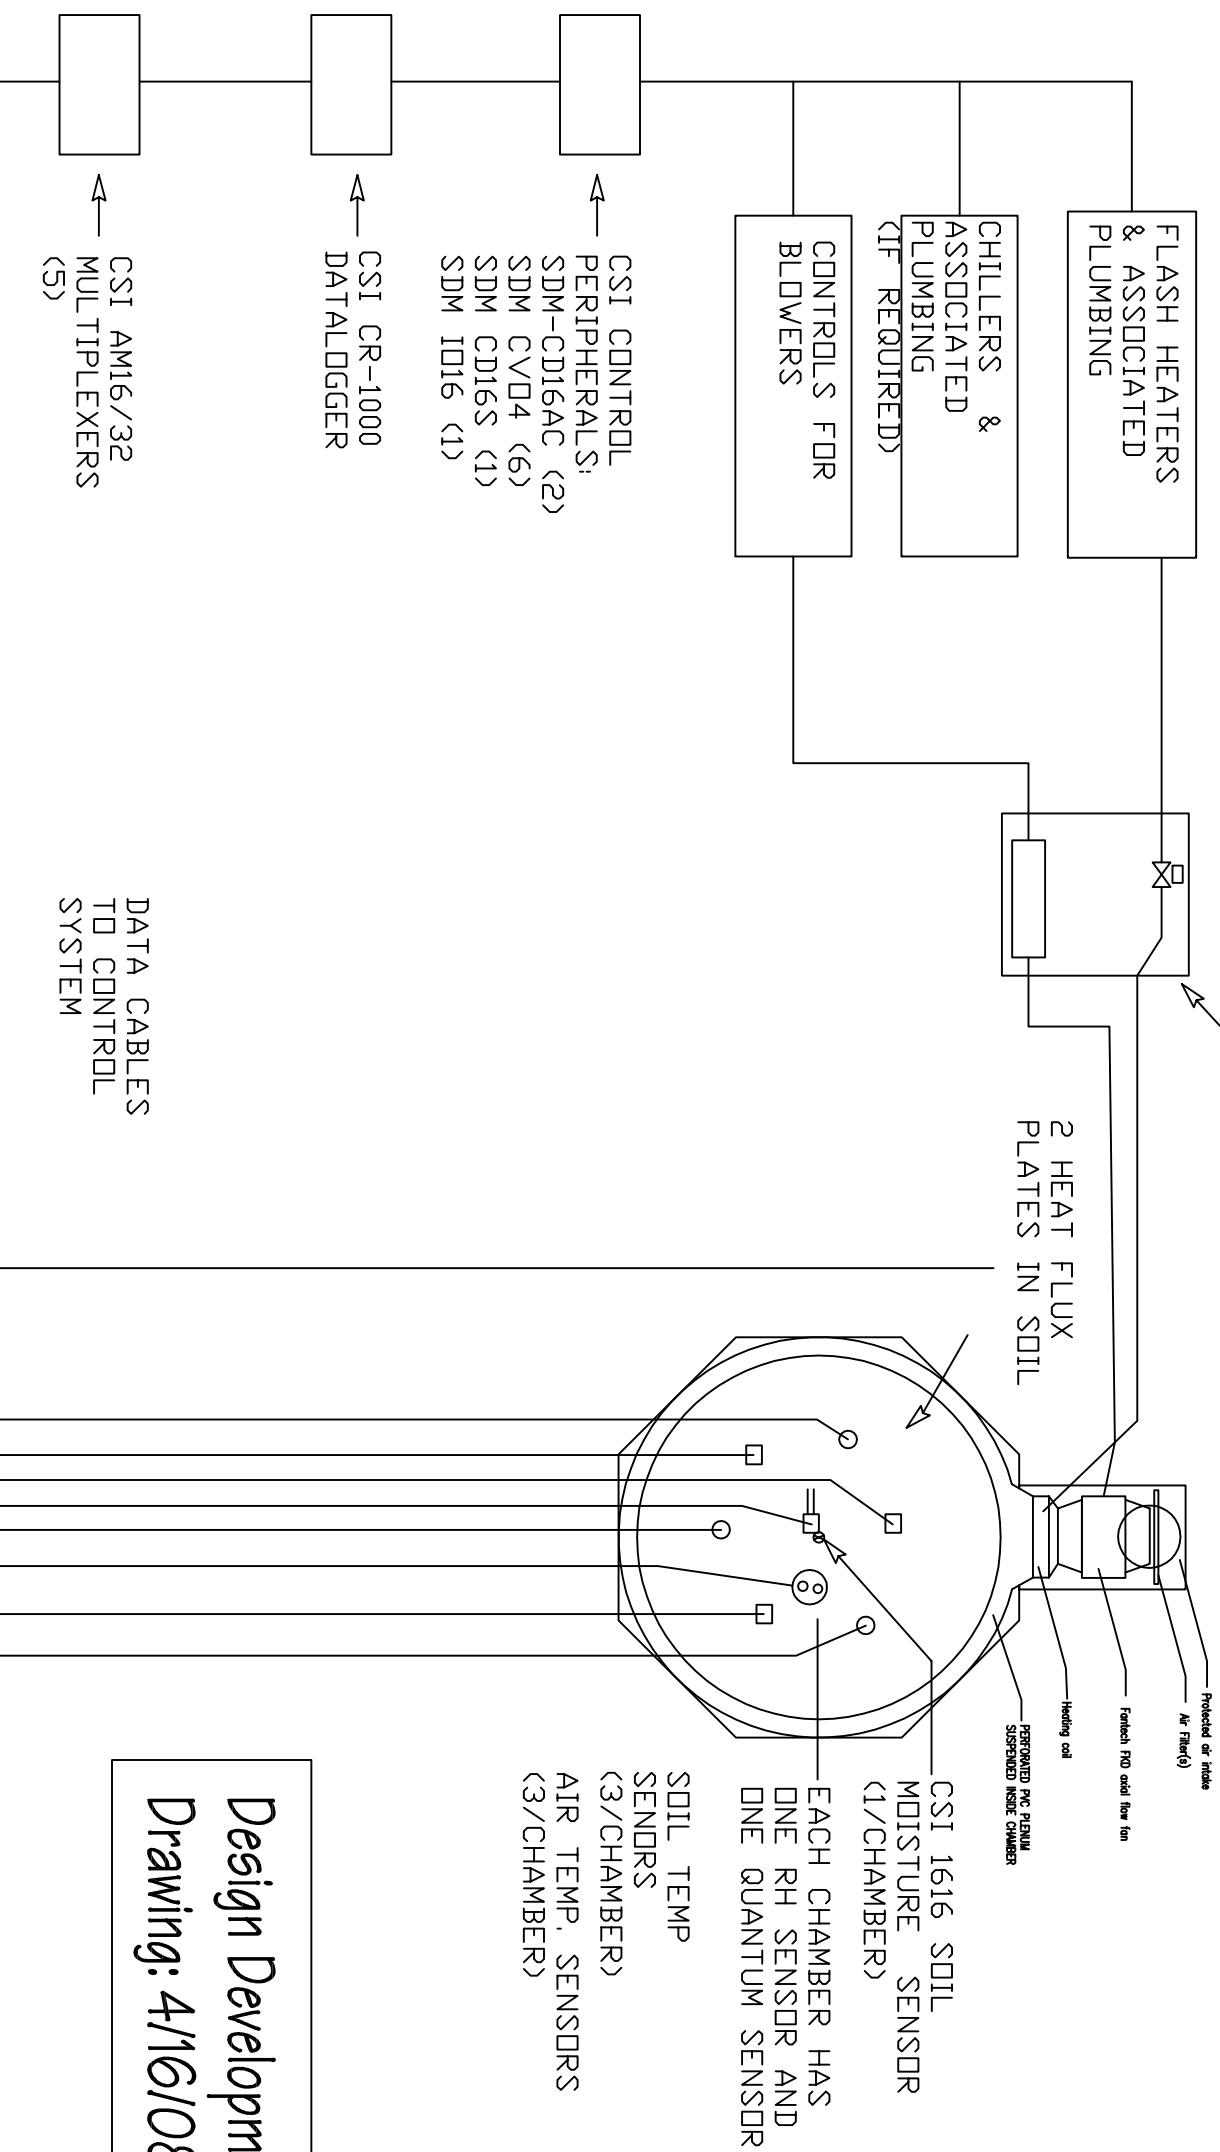

CONTROL SYSTEM  
FOR ALL CHAMBERS

12 CHAMBERS

*Design Development  
Drawing: 4/16/08*

**RESEARCH DESIGNS**  
P.O. Box 100, Lyme, NH 03768  
603-7964891

PROJECT TITLE:  
**5M CHAMBERS**

CLIENT TITLE:  
**5M CHAMBERS**

DATE:	N.A.	DESIGN DATE:	4/16/08
DRAWN BY:	F.P.B.	CHECKED BY:	
REVISIONS:		REVISION DATE:	